



LINDOWERSTRASSE 22 KEYMAP

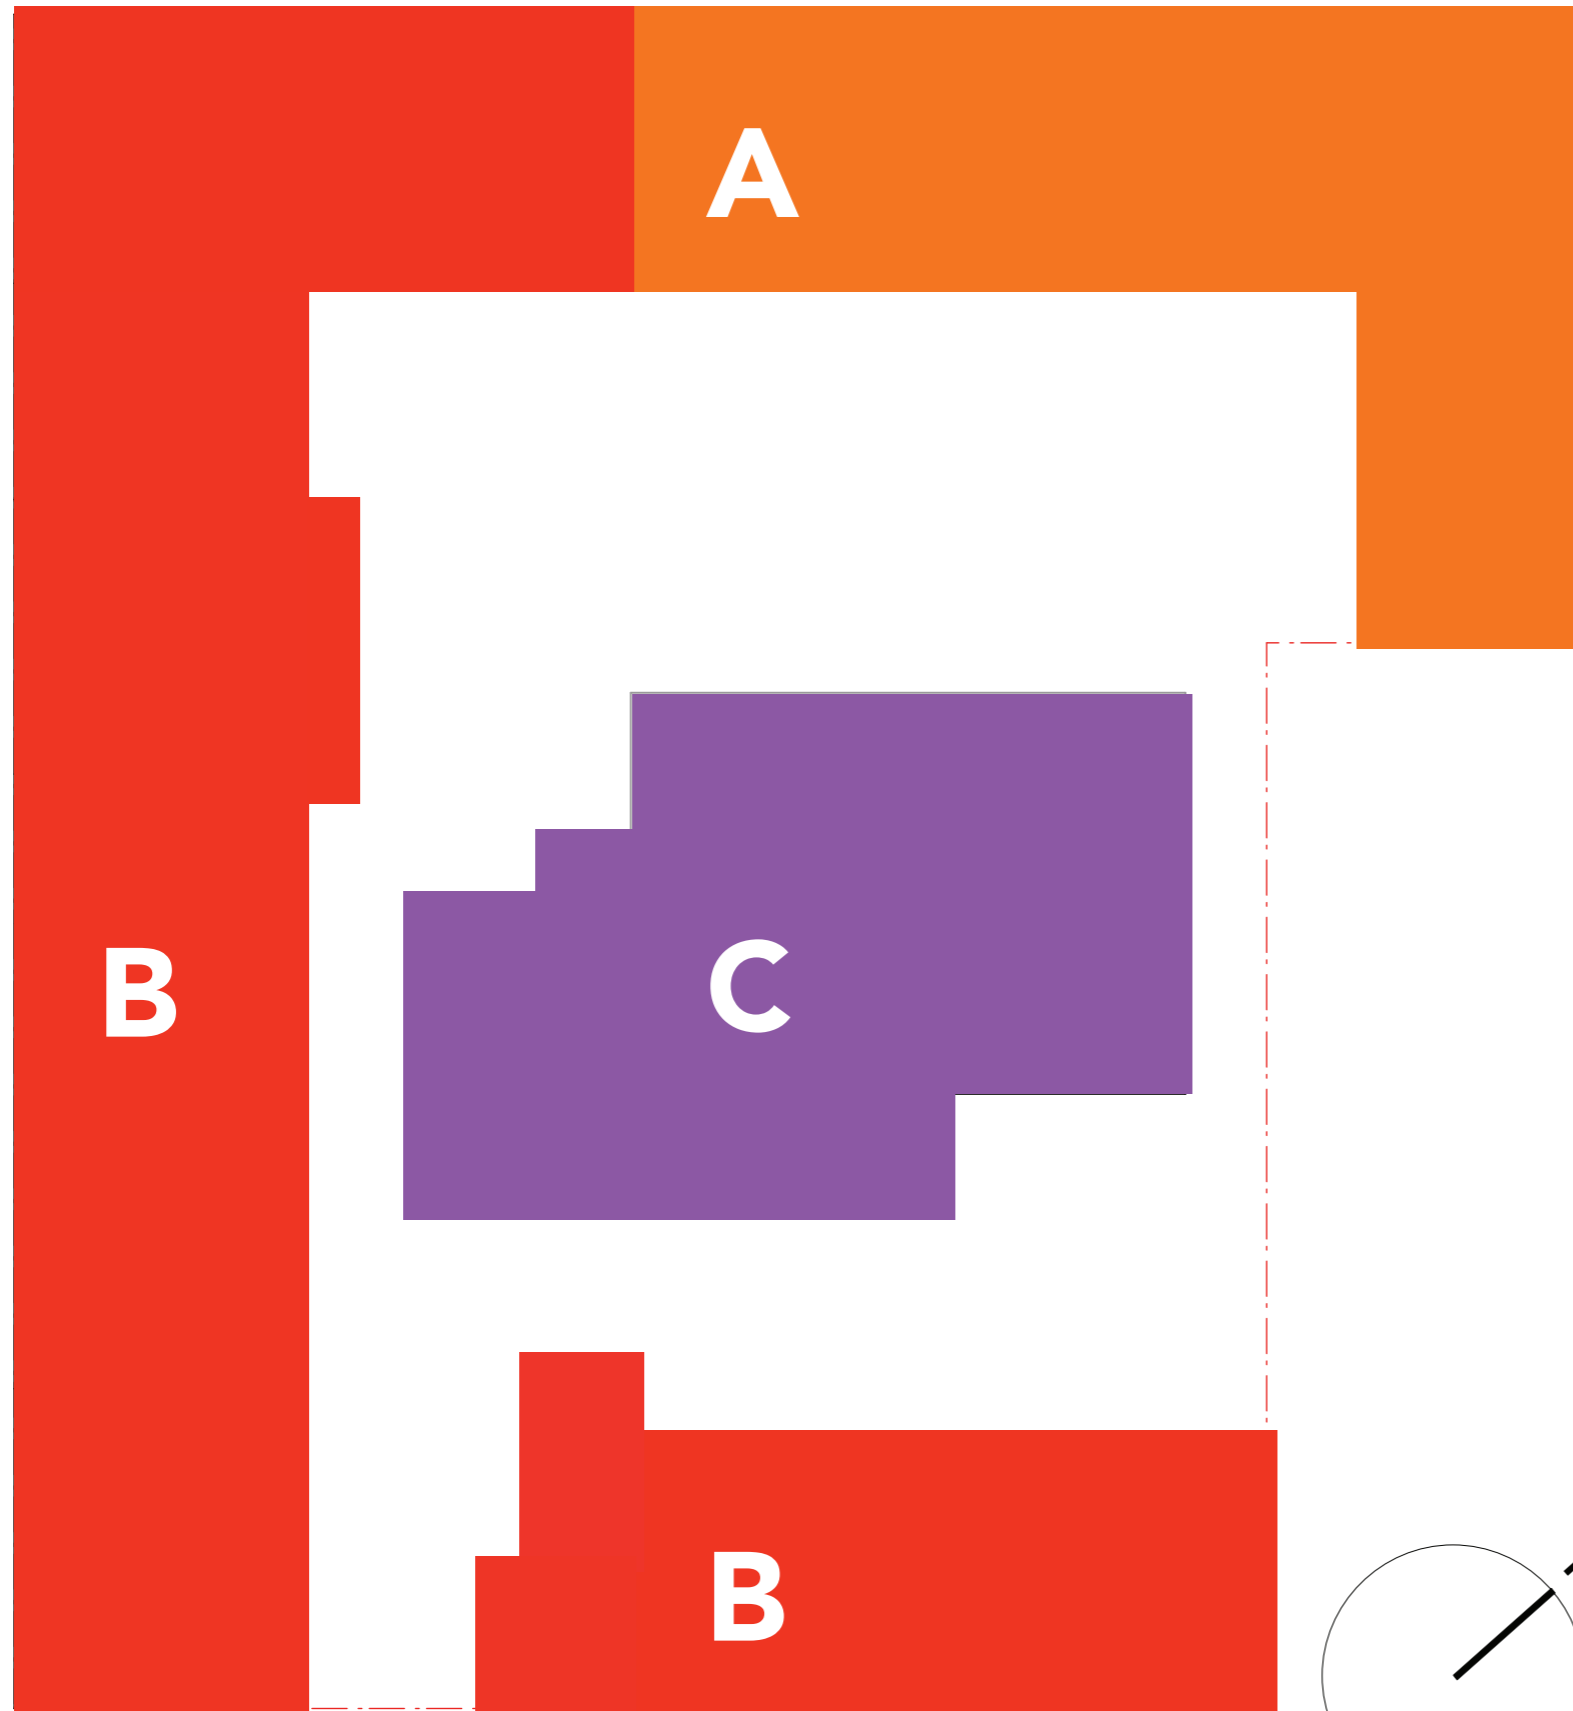

SCALE 1:1000

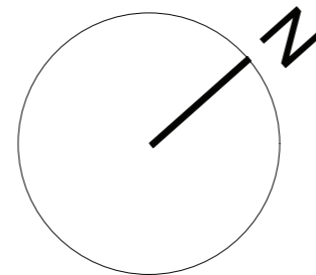

LINDOWERSTRASSE 22 TOTAL SURFACES

A/KONDO

EXISTING: 2378 SQM
NEW PROJECT: 3235 SQM
GAP: +857 SQM

B/KONDOLIN

EXISTING: 963,32 SQM
NEW PROJECT: 5755,60SQM
GAP:+4792,28 SQM

C/LIND22

EXISTING: 1364 SQM
NEW PROJECT: 1364 SQM
GAP: +0 SQM